


Temporary access will be allowed to Old Ranch Road from the PF (Water Tank) site until such time as a permanent access road is constructed within Wolf Ranch.

No direct vehicular access will be allowed from Wolf Ranch to Old Ranch Road. The Wolf Ranch development is not responsible for any improvements to Old Ranch Road.

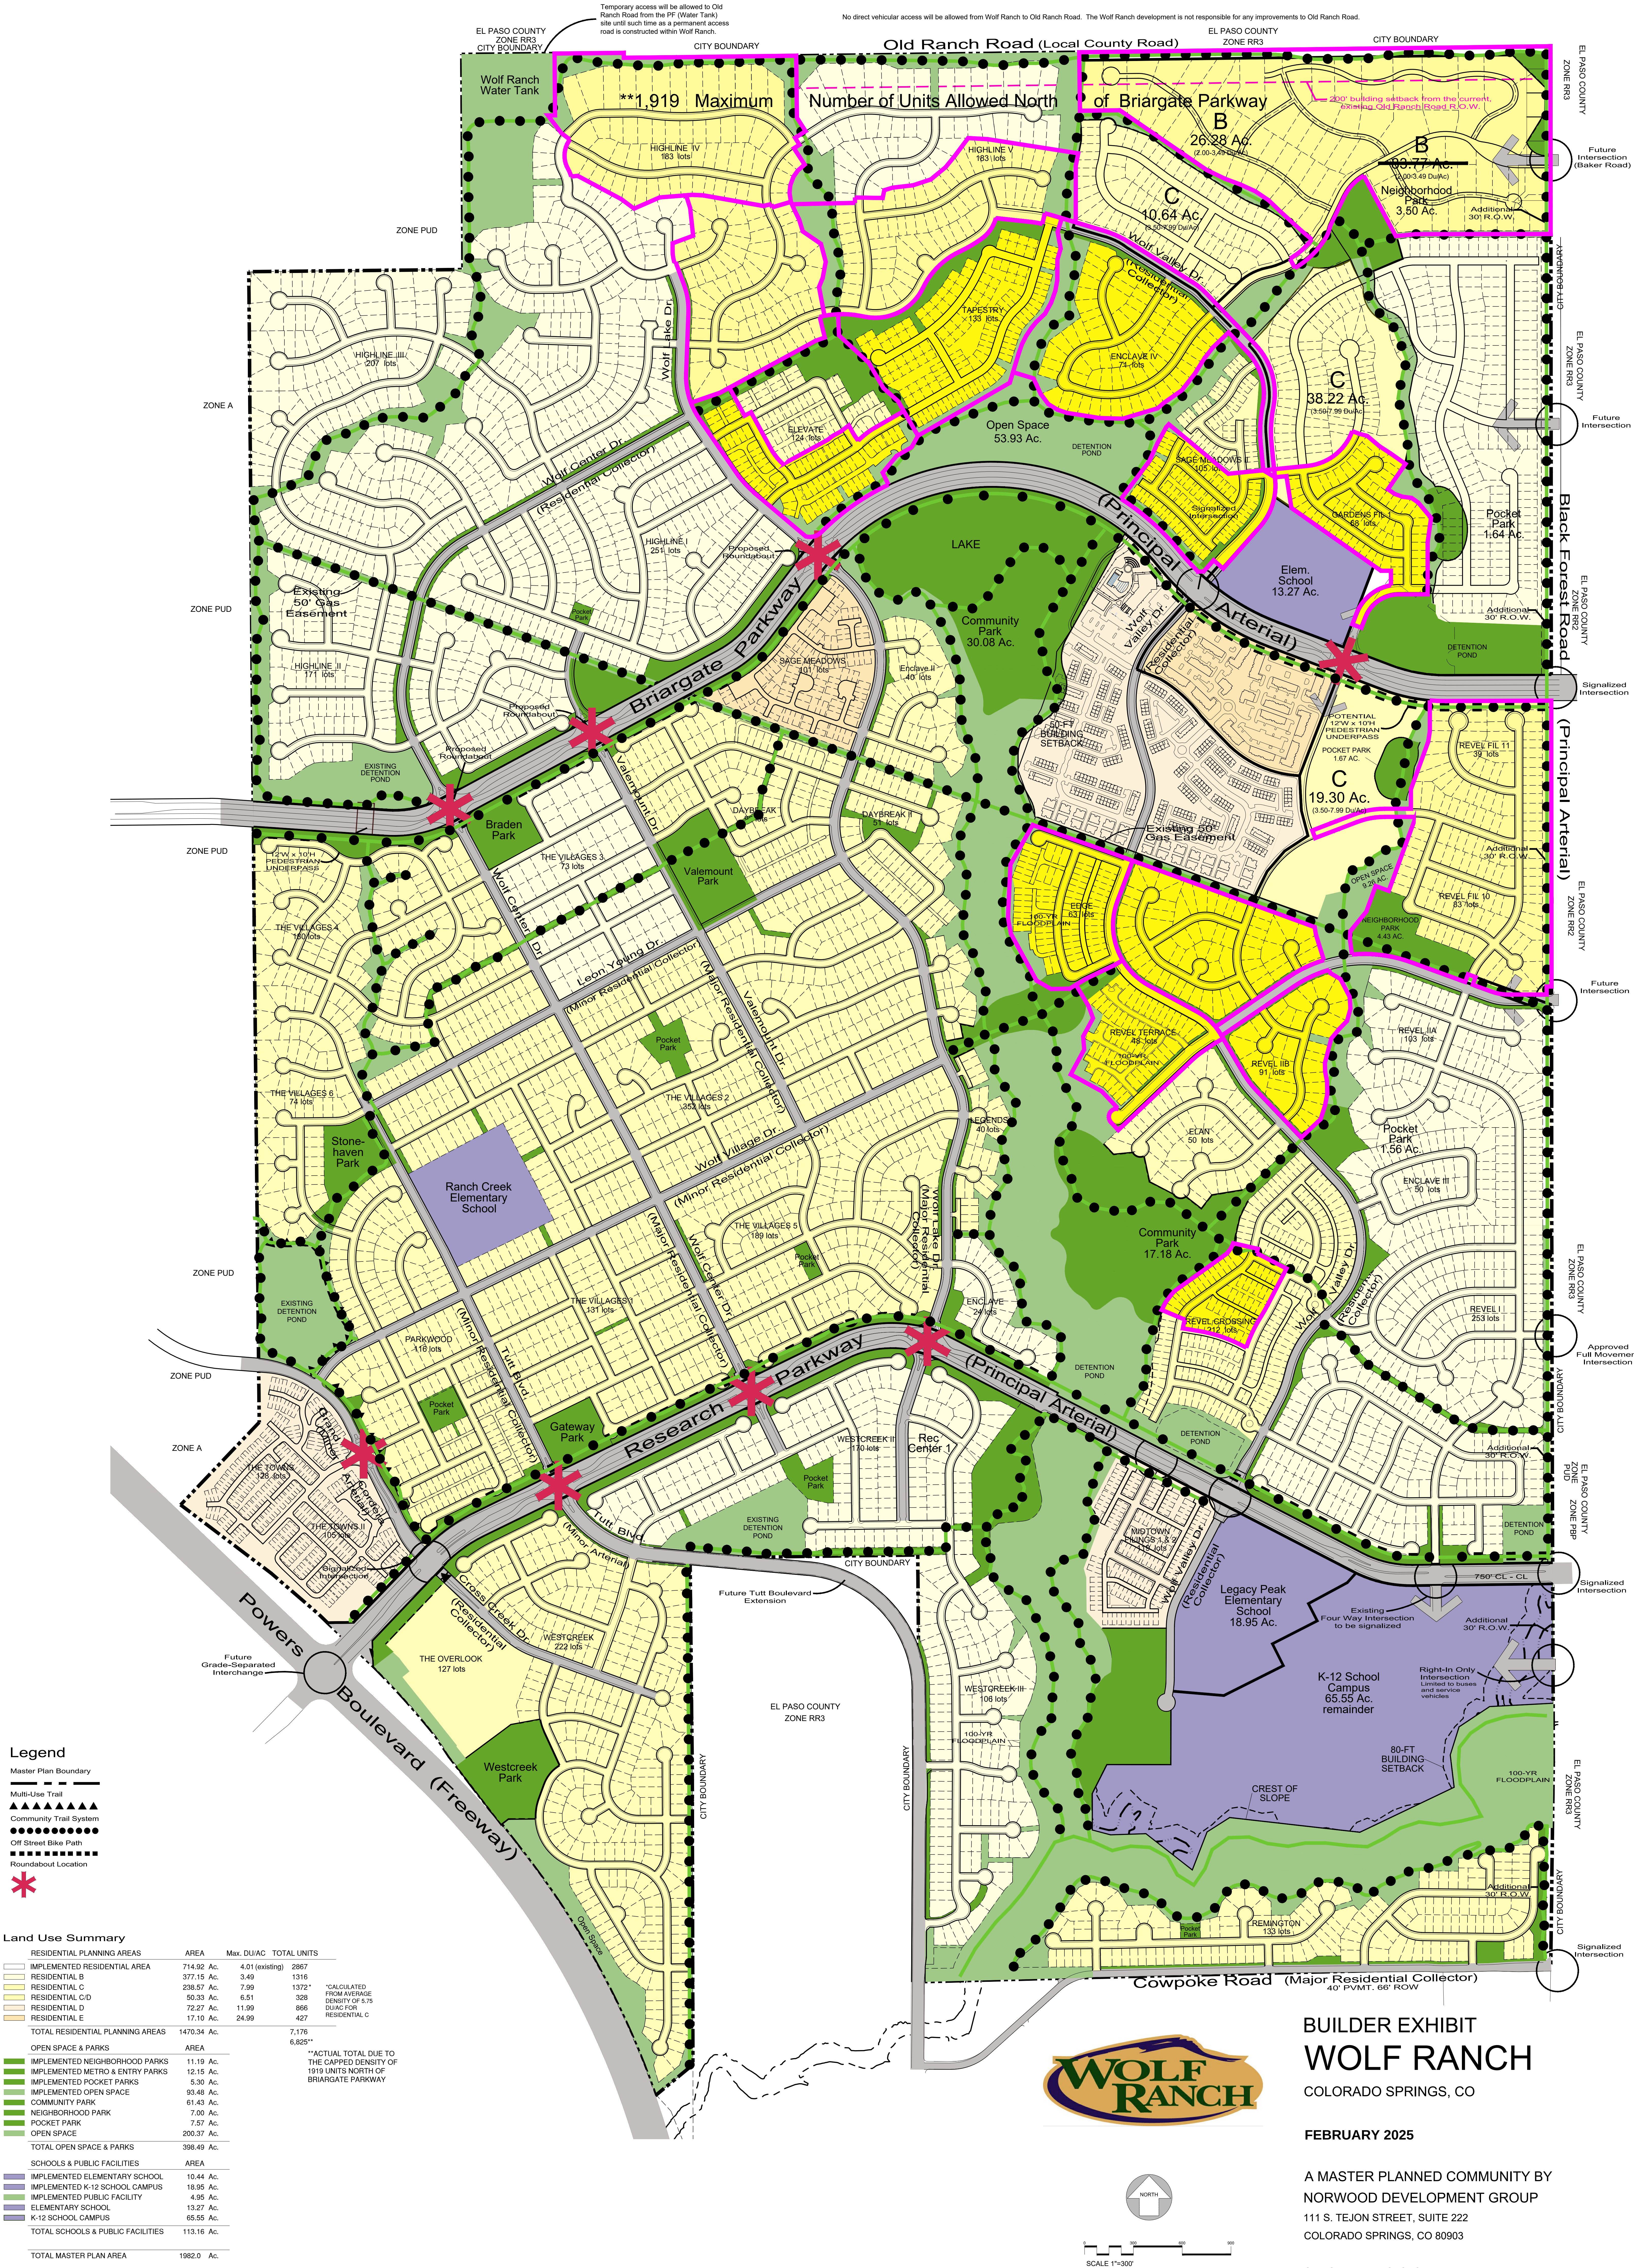

NOTE: ABOVE CALCULATED ACERAGE FIGURES ARE PER THE APPROVED MASTER PLAN.